


## SEGMENT 8

POWIERZCHNIA DOMU: 141,83 m<sup>2</sup>


POWIERZCHNIA DZIAŁKI: 343,75 m<sup>2</sup>

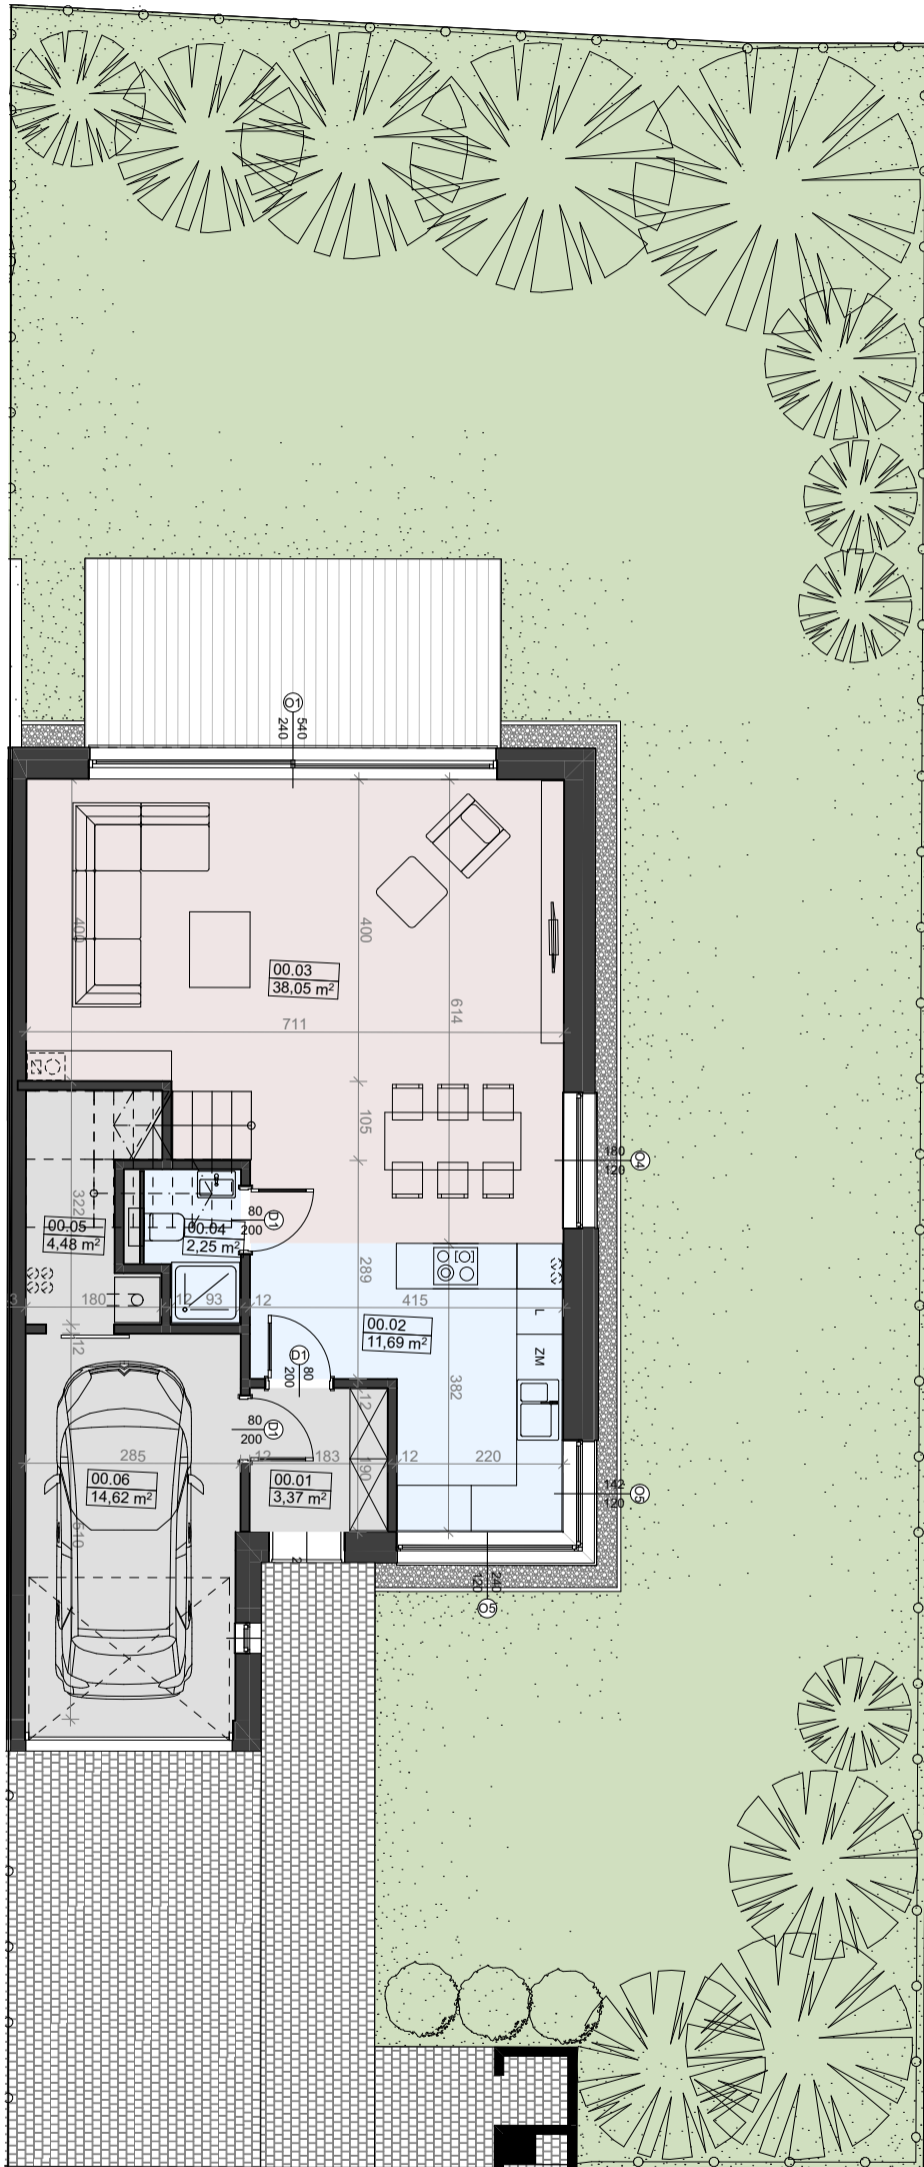


**RZUT PARTERU, skala 1:100**

### PARTER

00.01	WIATROŁAP	3,37
00.02	KUCHNIA	11,69
00.03	SALON+JADALNIA	38,05
00.04	ŁAZIENKA	2,25
00.05	KOTŁOWNIA	4,48
00.06	GARAŻ	14,62
		<b>74,46 m<sup>2</sup></b>

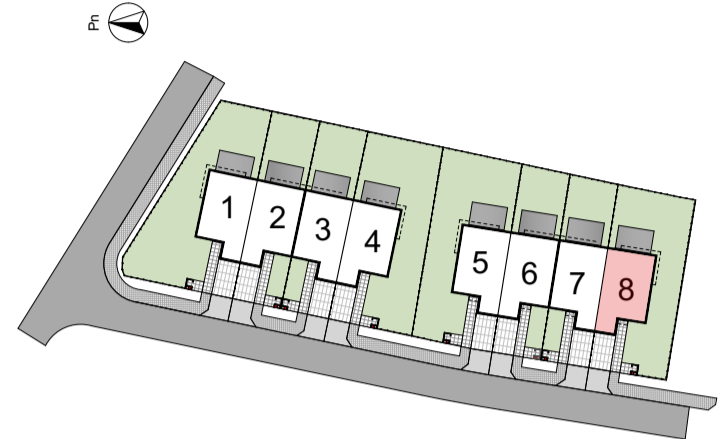

LOKALIZACJA SEGMENTU

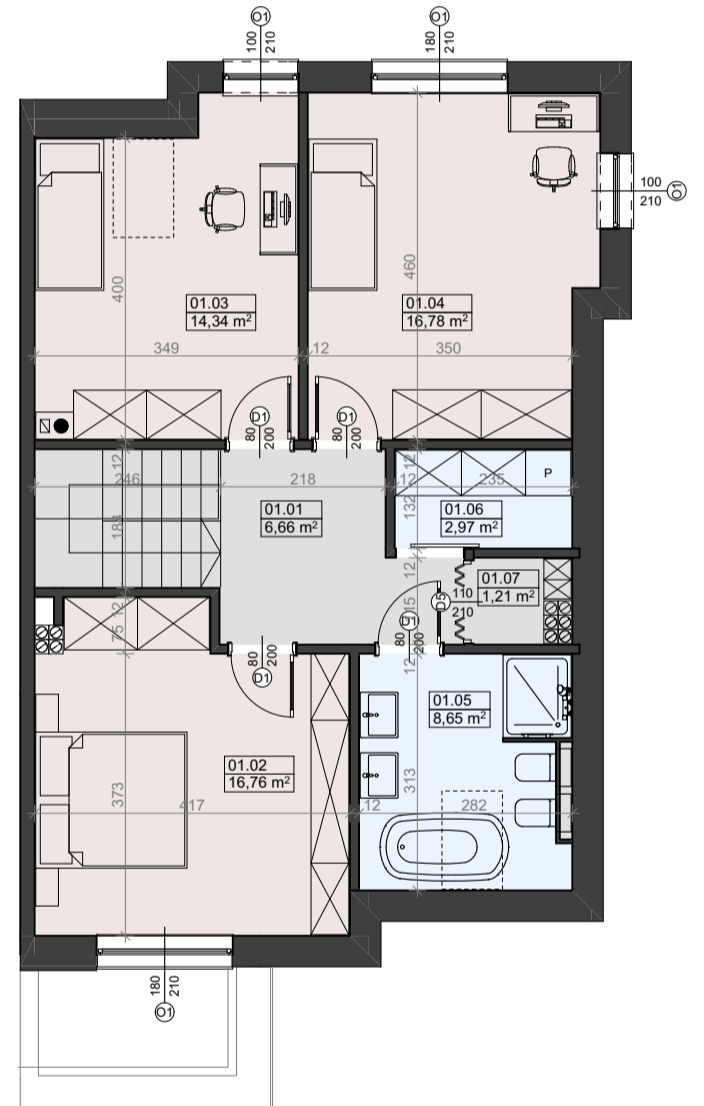

**RZUT PIĘTRA I, skala 1:100**

### PIĘTRO I

01.01	HOL	6,66
01.02	SYPIALNIA	16,76
01.03	POKÓJ	14,34
01.04	POKÓJ	16,78
01.05	ŁAZIENKA	8,65
01.06	PRALNIA	2,97
01.07	POM. GOSP.	1,21
		<b>67,37 m<sup>2</sup></b>